


Text 28 Kroatien
Balken 28

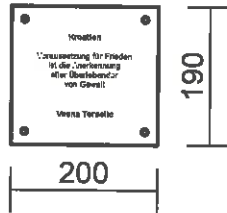

Texttafel 190x200mm

Holzbalken - 28 / 180x210mm
Stahl : 10mm

4x Bolzen / d-12mm



Kleinstein-
pflasterung

Fundament

Europaskulptur
Bersenbrück

Balken 28 Kroatien
Texttafel _ 28 _


Atelier Trieb
M 1:10
gez.: MHamann, 08.08.14

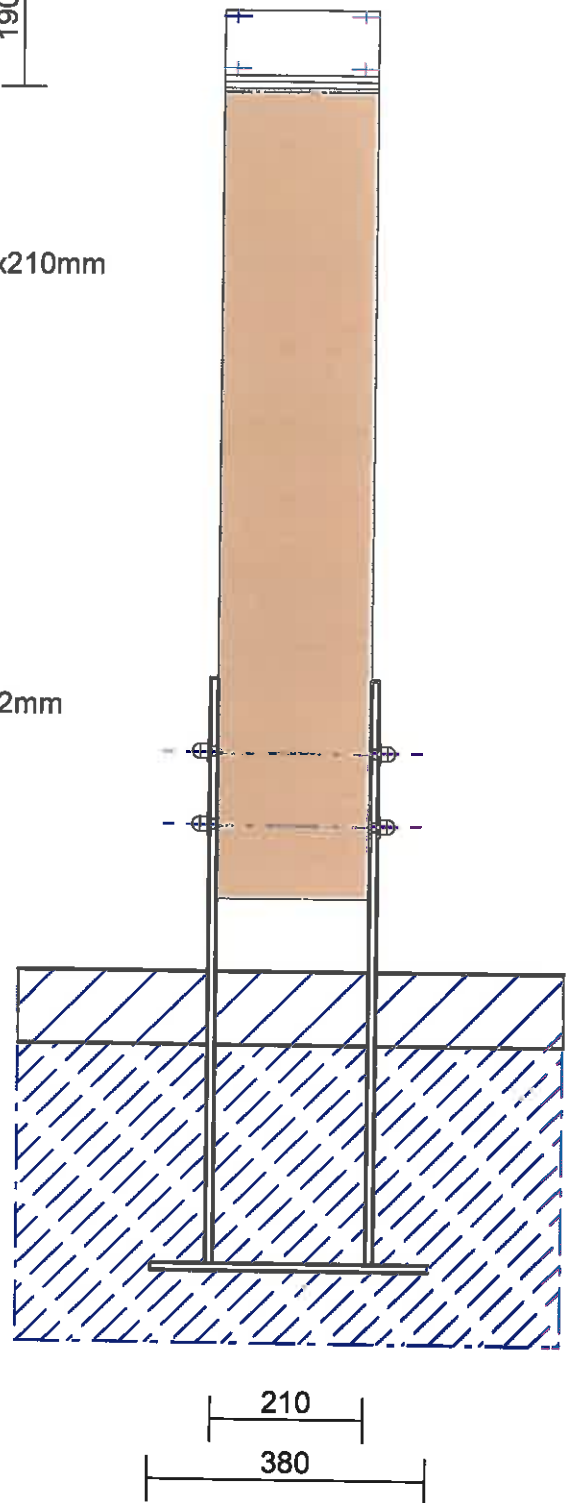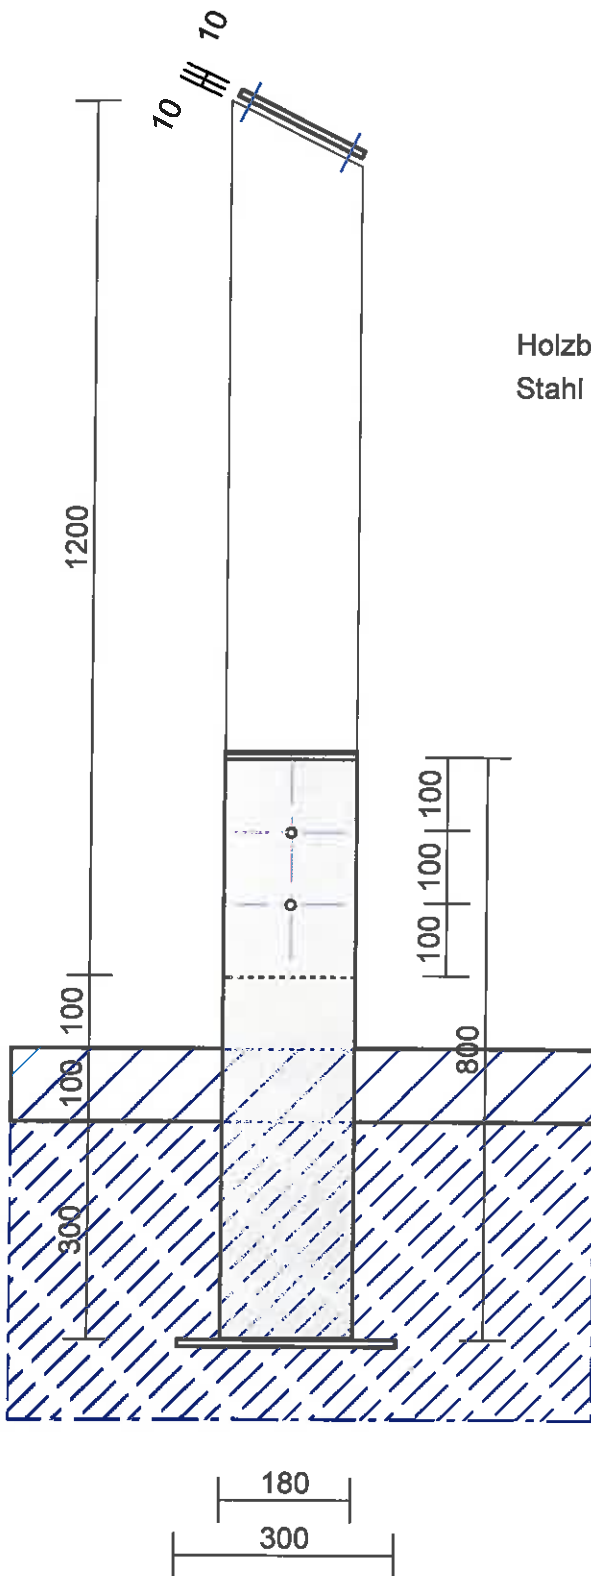

Kroatien - 1192km


Bodenplatte

Text 28 Kroatien
Balken 28

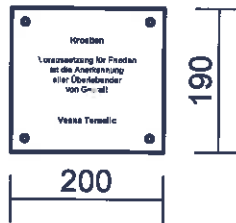

Holzbalken - 28 / 180x210mm
Stahl : 10mm


Texttafel 190x200mm

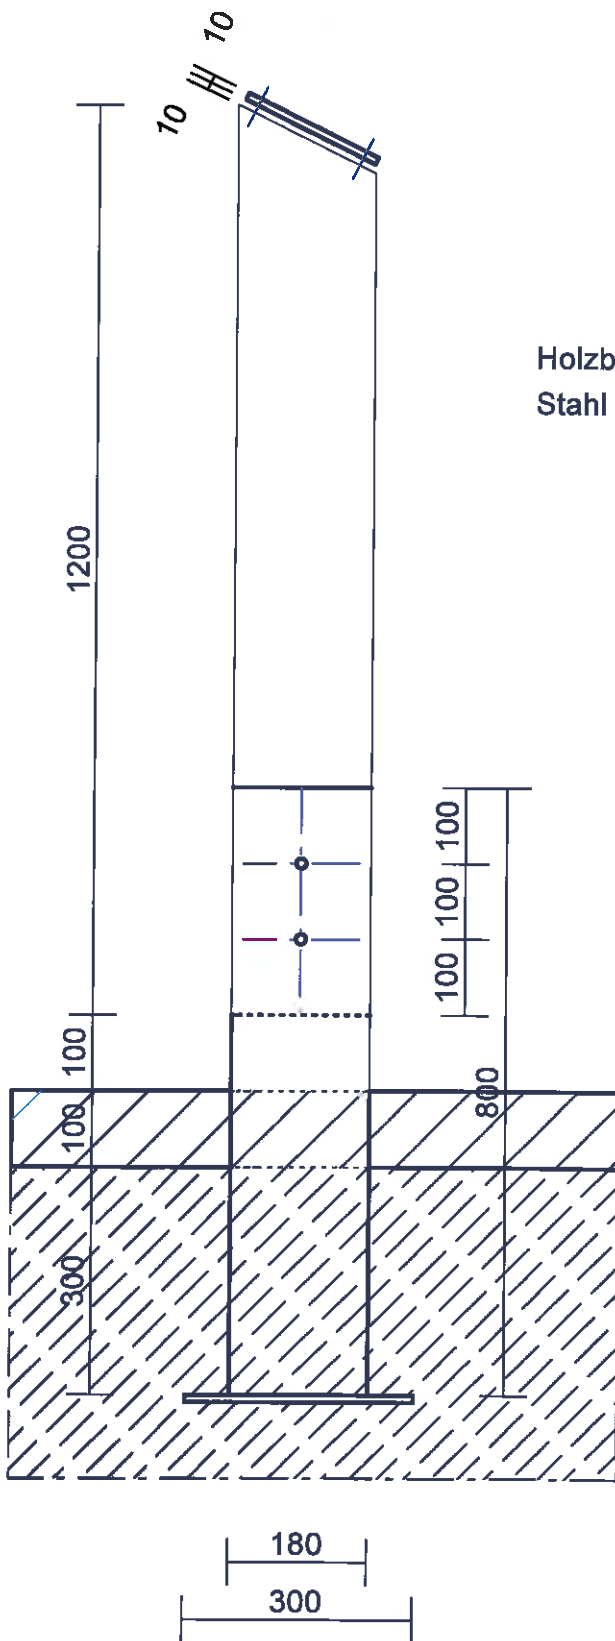

4x Bolzen / d-12mm

Kleinstein-
pflasterung

Fundament

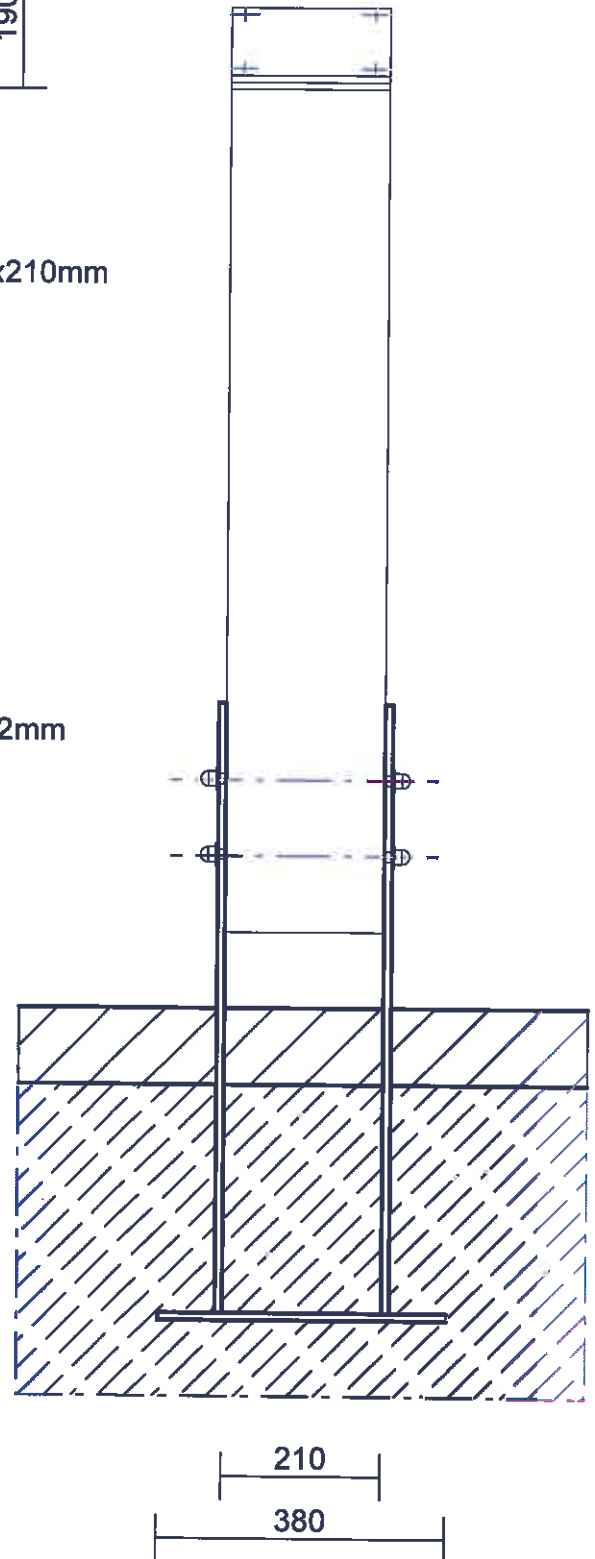

Bodenplatte

Europaskulptur
Bersenbrück

Balken 28 Kroatien
Texttafel _ 28 _

Atelier Trieb
M 1:10
gez.: MHamann, 08.08.14

Kroatien

Voraussetzung für Frieden
ist die Anerkennung
aller Überlebender
von Gewalt

Vesna Teršelić • 1992

200

Text Kroatien

190

Europaskulptur
Bersenbrück

Balken Kroatien

Atelier Trieb
M 1:1

gez.: MHamann, 22.08.14
geän. MHamann, 29.08.2014

Zagreb

1189 km

650

artStudio hamann
aez.: 08.08.2014